

LOCATION MAP  
SCALE: 1" = 100'


**ZONING INFORMATION**


**PARKING INFORMATION**


FOR PERMITTING PURPOSES ONLY NOT  
RELEASED FOR CONSTRUCTION

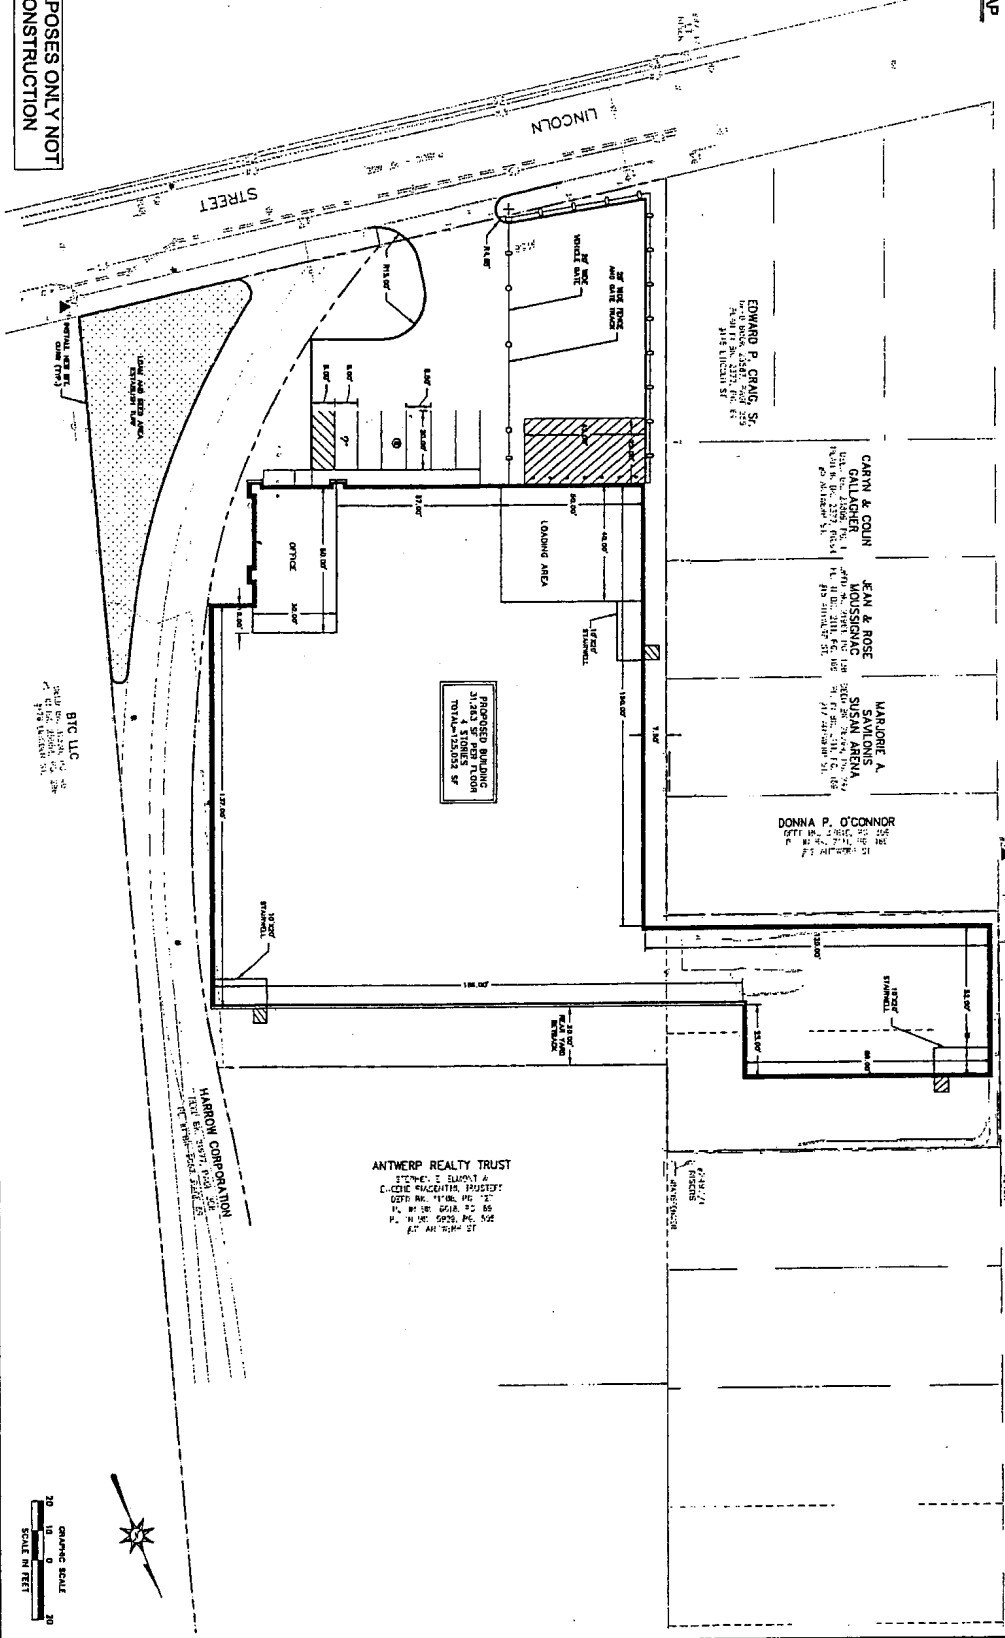

**PROPOSED STORAGE BUILDING**  
156 LINCOLN STREET  
BRIGHTON, MASSACHUSETTS

**CP-9**

CONCEPT PLAN

**RT**  
Components

ARCHITECTURAL  
ENGINEERING  
INTERIOR DESIGN

REVISIONS

NO.	DATE	DESCRIPTION
1		

FIGURE 2